


Plan For Foundation PC1 (2 Nbrs)

Scale:1/25

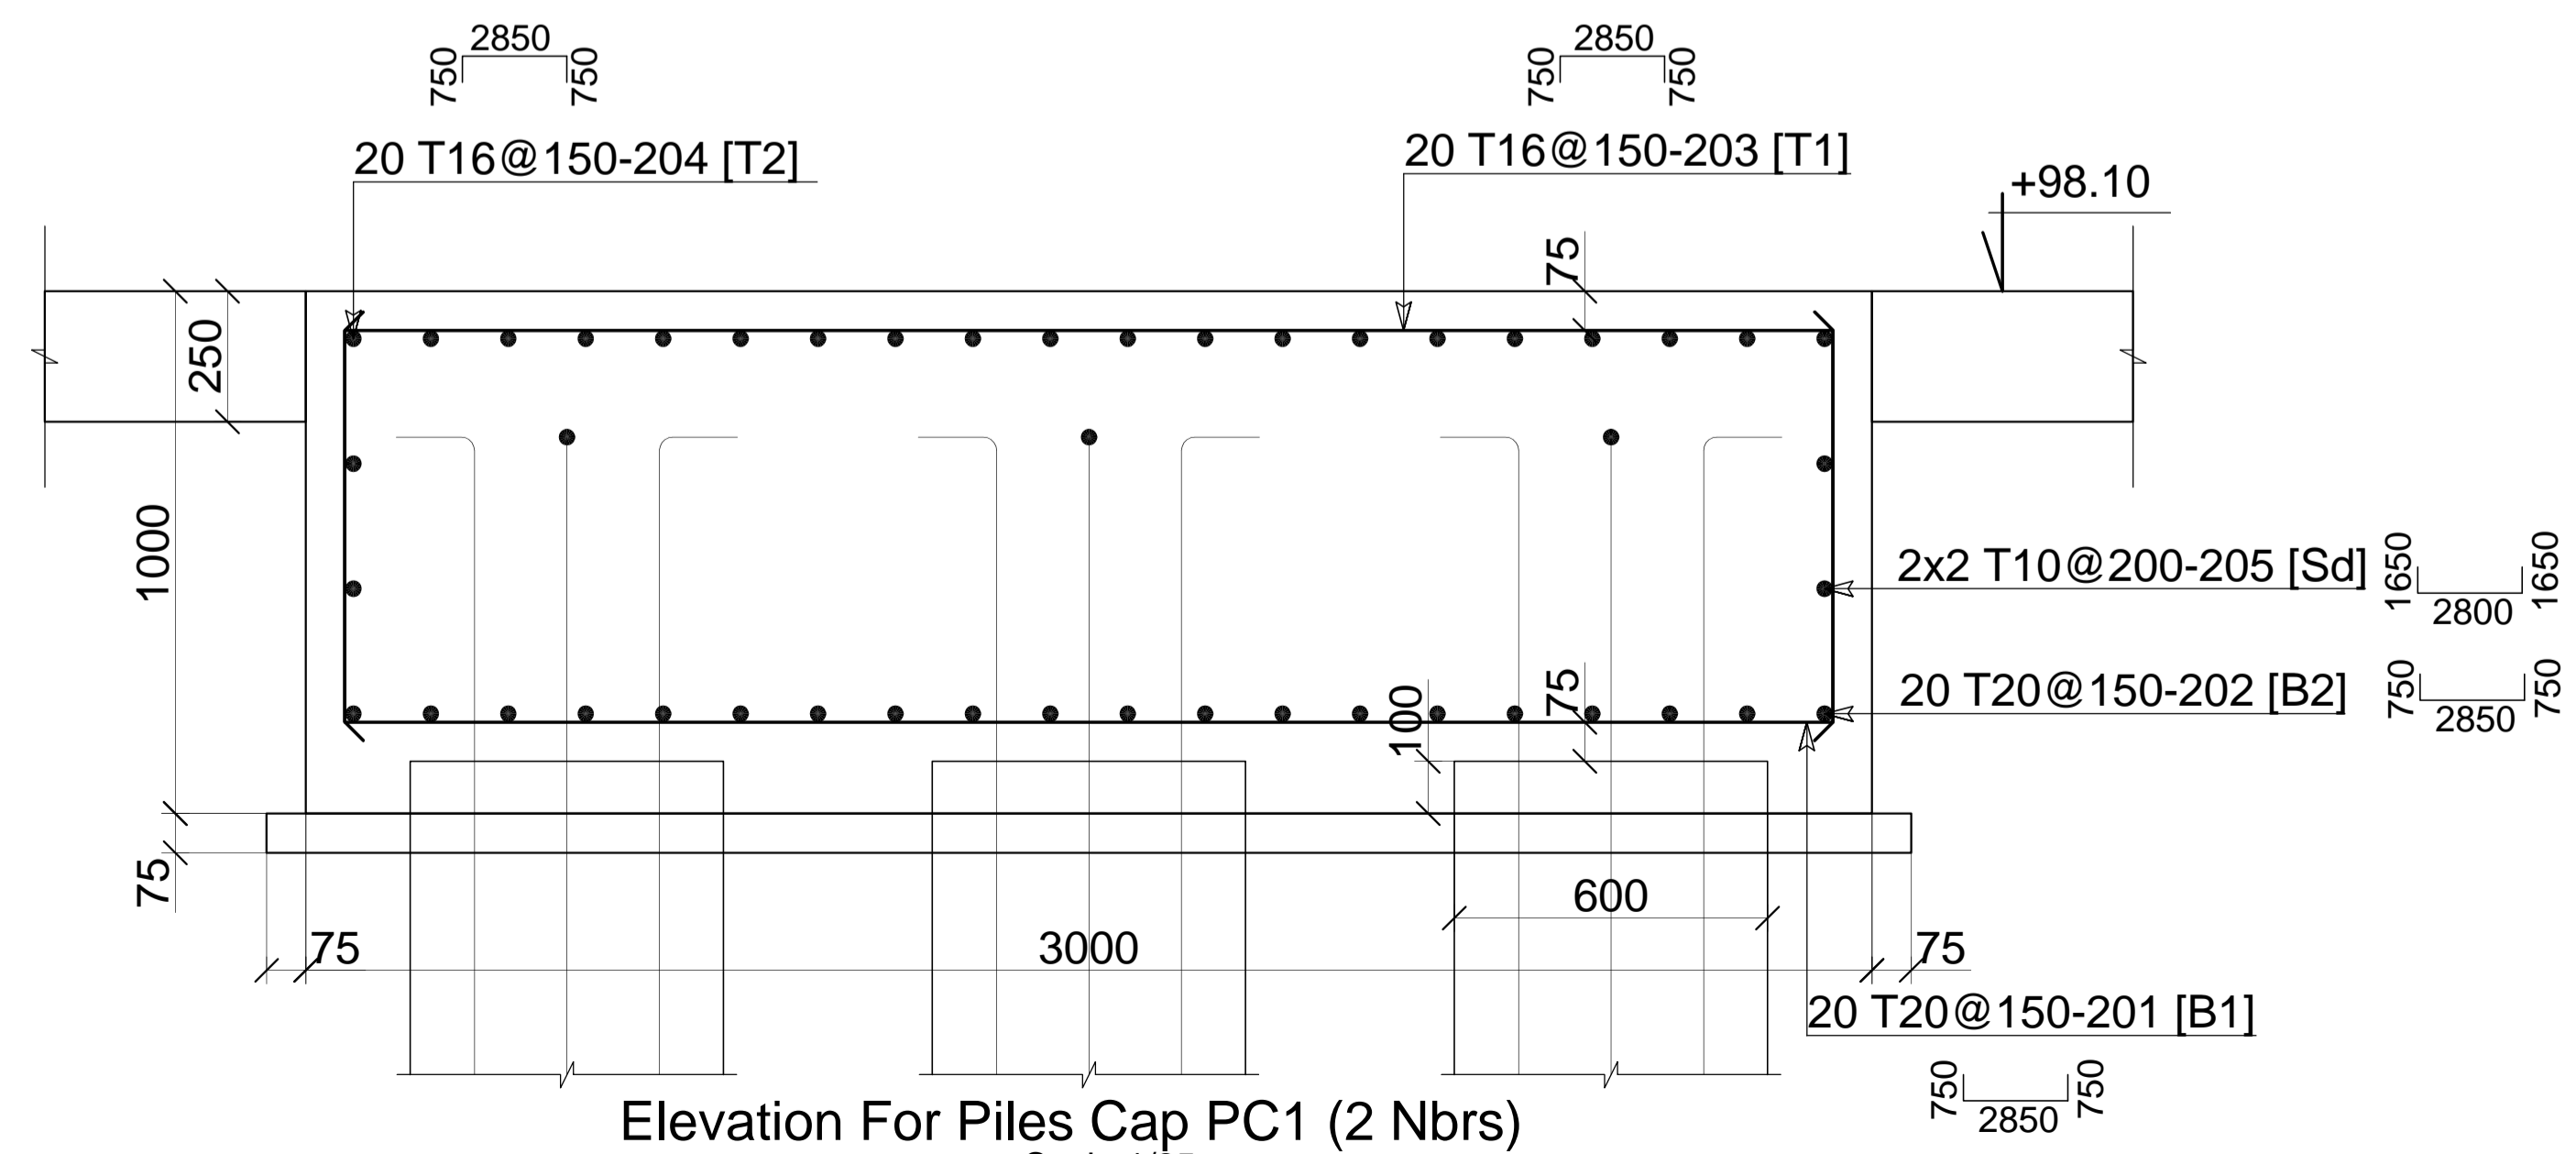

Elevation For Piles Cap PC1 (2 Nbrs)

Scale:1/25